



# APPENDIX I: LAYOUT PLANS


## PROPOSED IRRIGATION PLAN

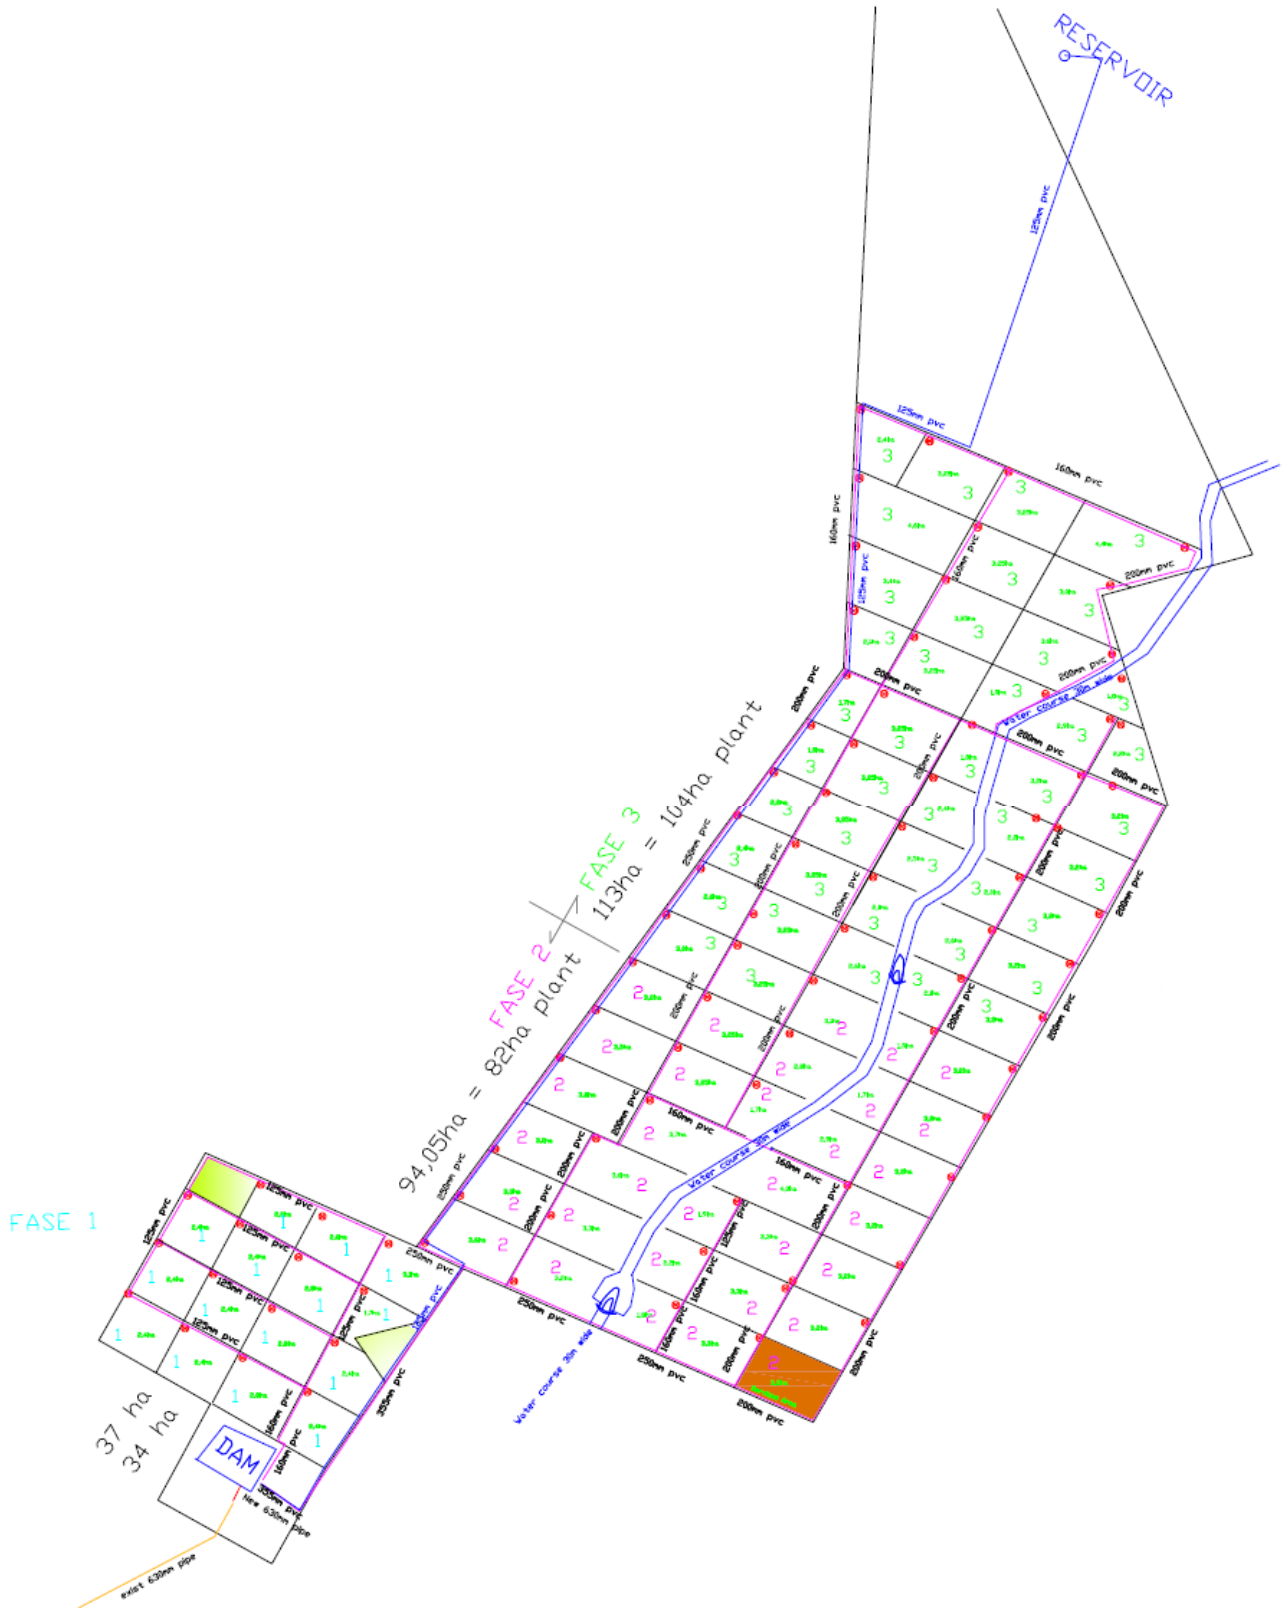

### PROPOSED DEVELOPMENT PLAN

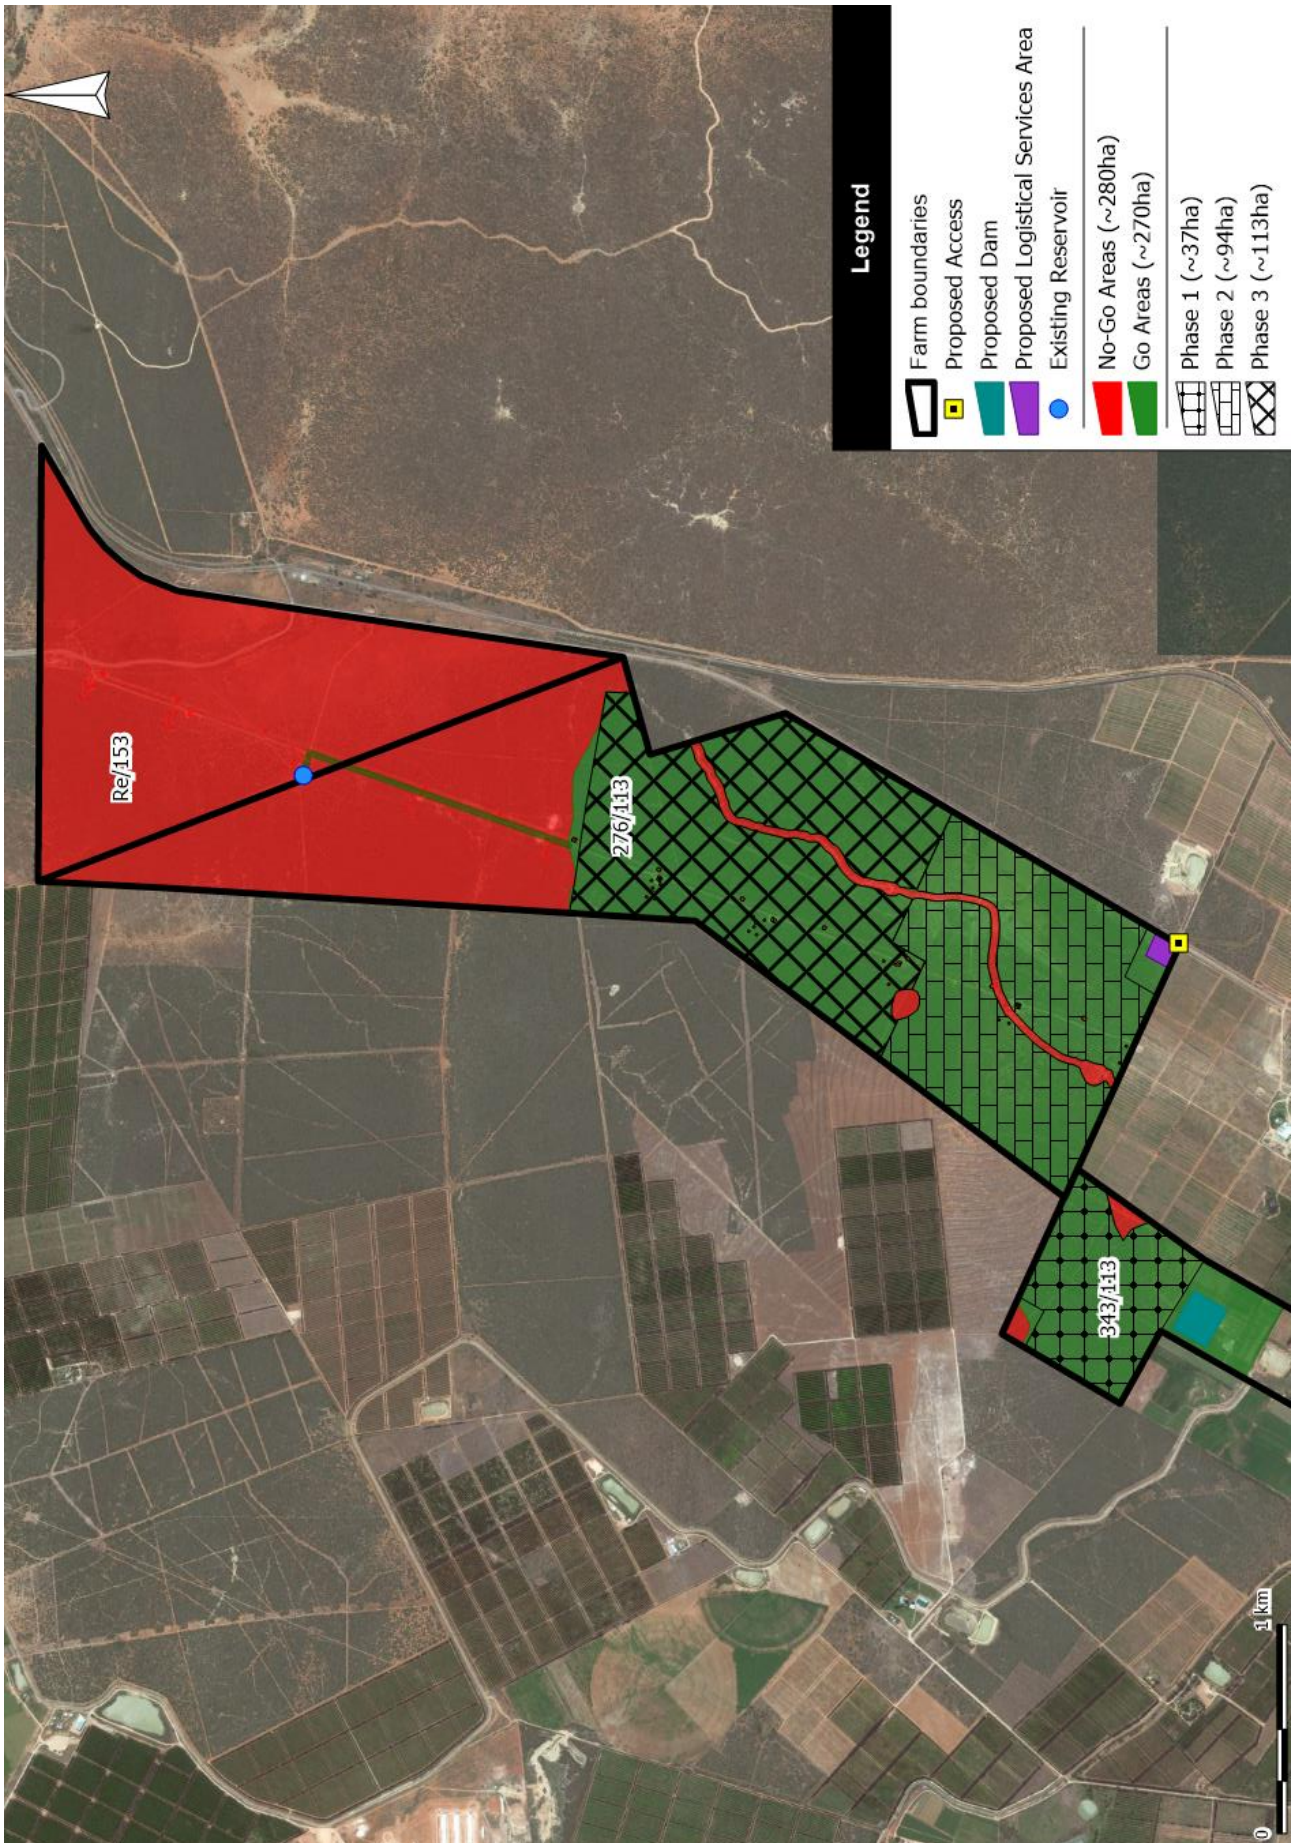

### LOGISTICAL SERVICES AREA LAYOUT

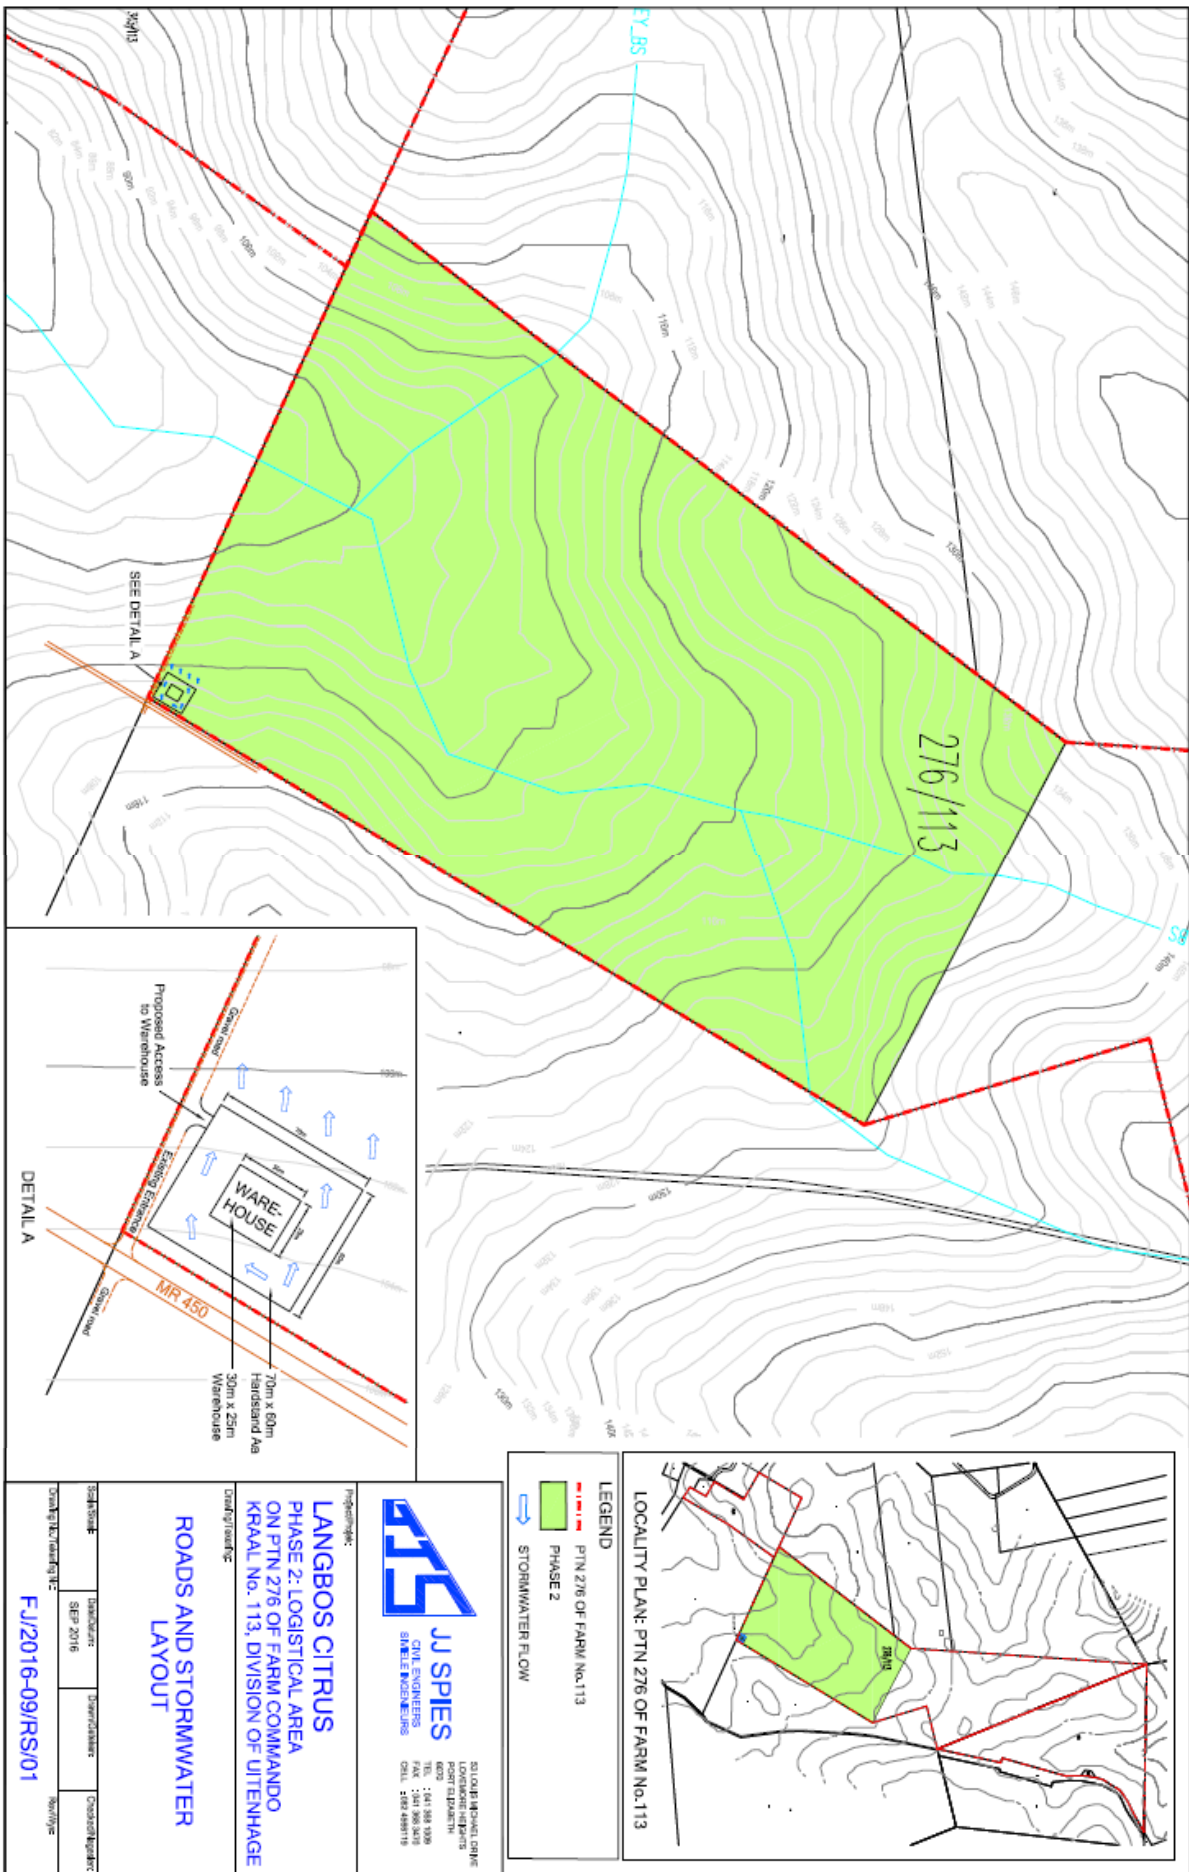

**LANGBOS CITRUS**  
**PHASE 2: LOGISTICAL AREA**  
**ON PTN 276 OF FARM COMMANDO**  
**KRAAL No. 113, DIVISION OF UTENHAGE**

**ROADS AND STORMWATER LAYOUT**

Drawn by: [Name]

Project Manager: [Name]

Client: [Name]

Scale: [Scale]

Date: [Date]

Project No: FJ/2016-09/RS/01

**JJ SPIES**  
 CIVIL ENGINEERS  
 511 OUDERBURG, 5111  
 TEL: 051 933 3399  
 FAX: 051 933 3499  
 CELL: 082 488 8119