


APPENDIX G: LAYOUT PLANS

The locality plan and proposed development footprint for Phase 5 and 6 within Erf 1082 Fairview, are shown in the maps below.


- Map 1: Location of Phase 5 and 6 within Erf 1082, Fairview.
- Map 2: Proposed rezoning plan as per Metroplan Drawing Number 16007_FAI – 08 (Rev3).
- Map 3: Proposed Bulk Services layout as per Hatch Africa Drawing Number H115868-AS-001 (RevA)



Map 1: Location of Phase 5 and 6 within Erf 1082, Fairview, Nelson Mandela Bay Municipality.

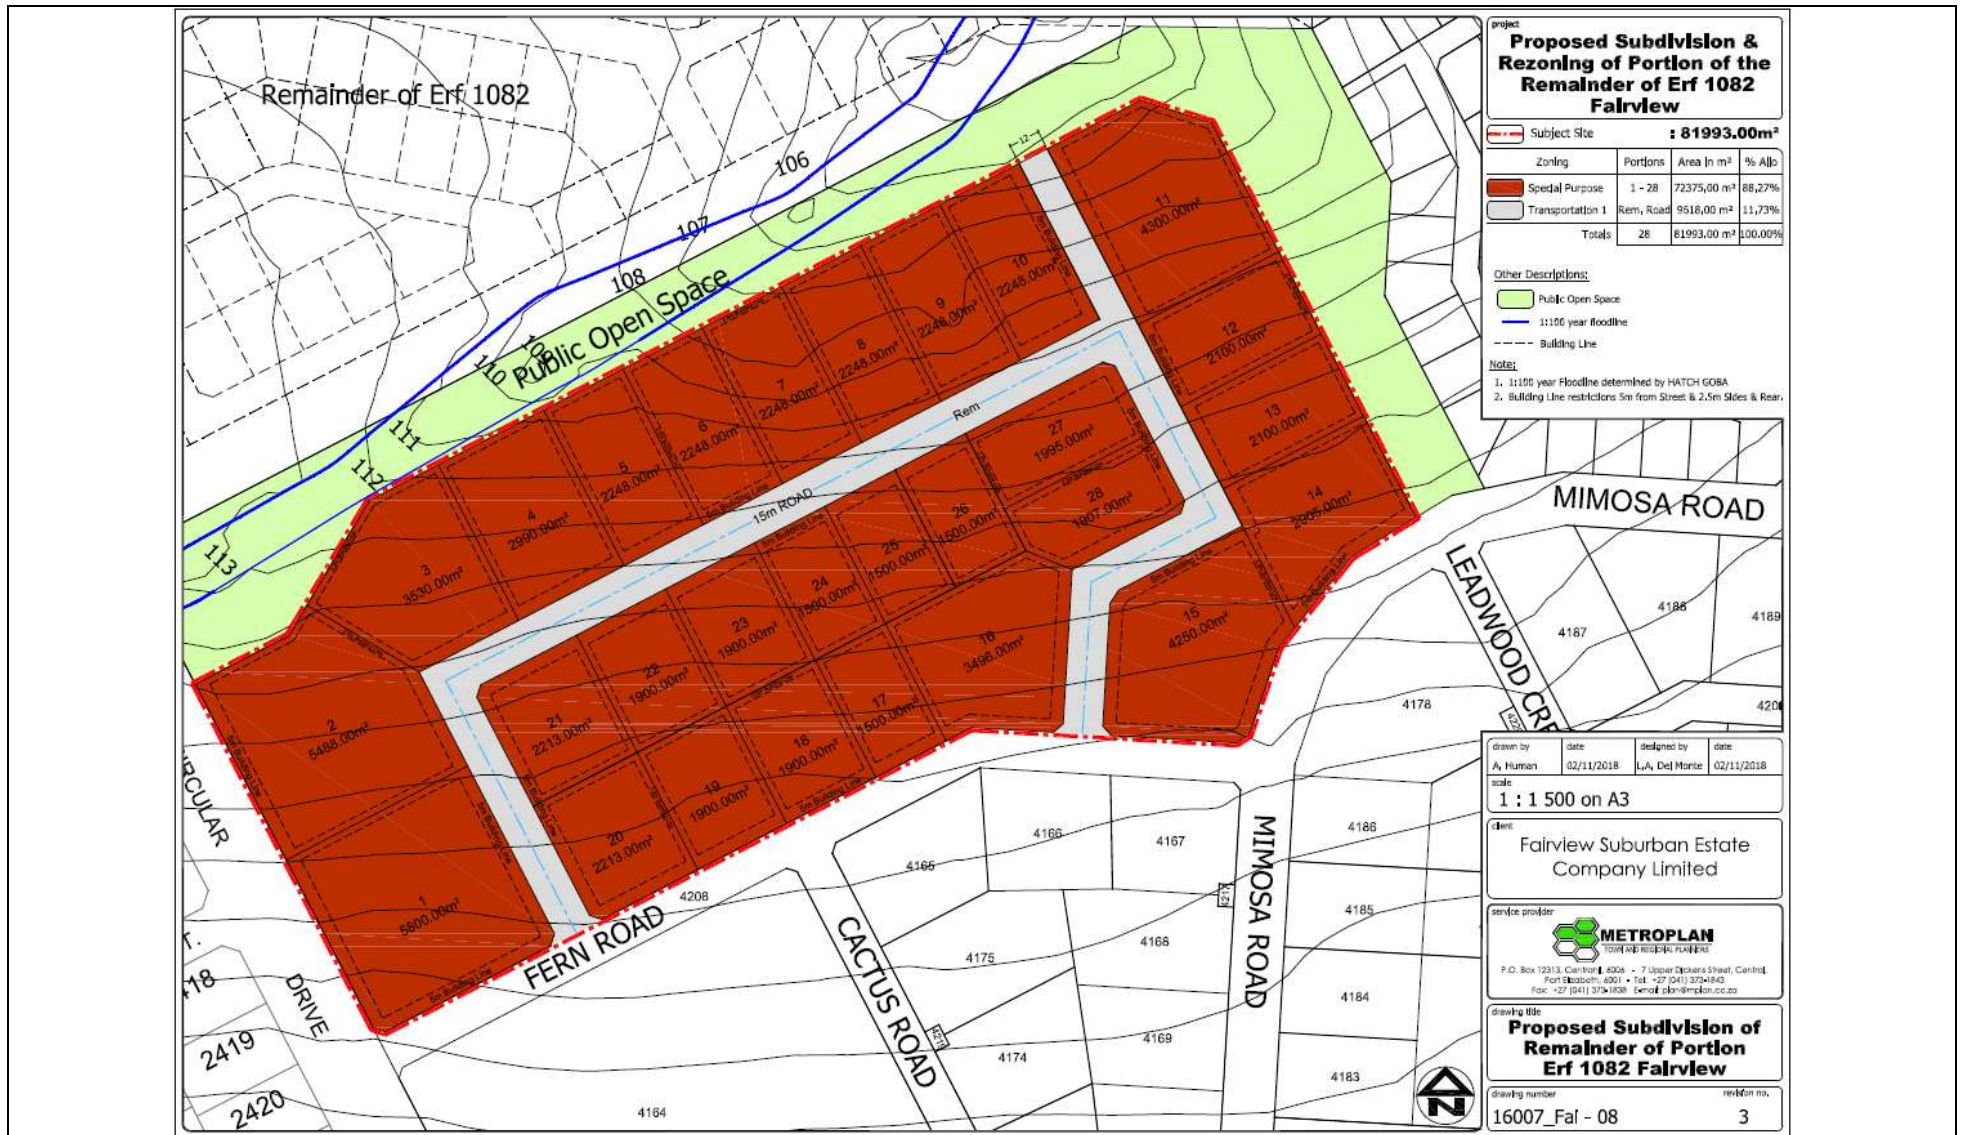

Map 2: Proposed rezoning plan as per Metroplan Drawing Number 16007_FAI – 08 (Rev3), 02/11/2018.

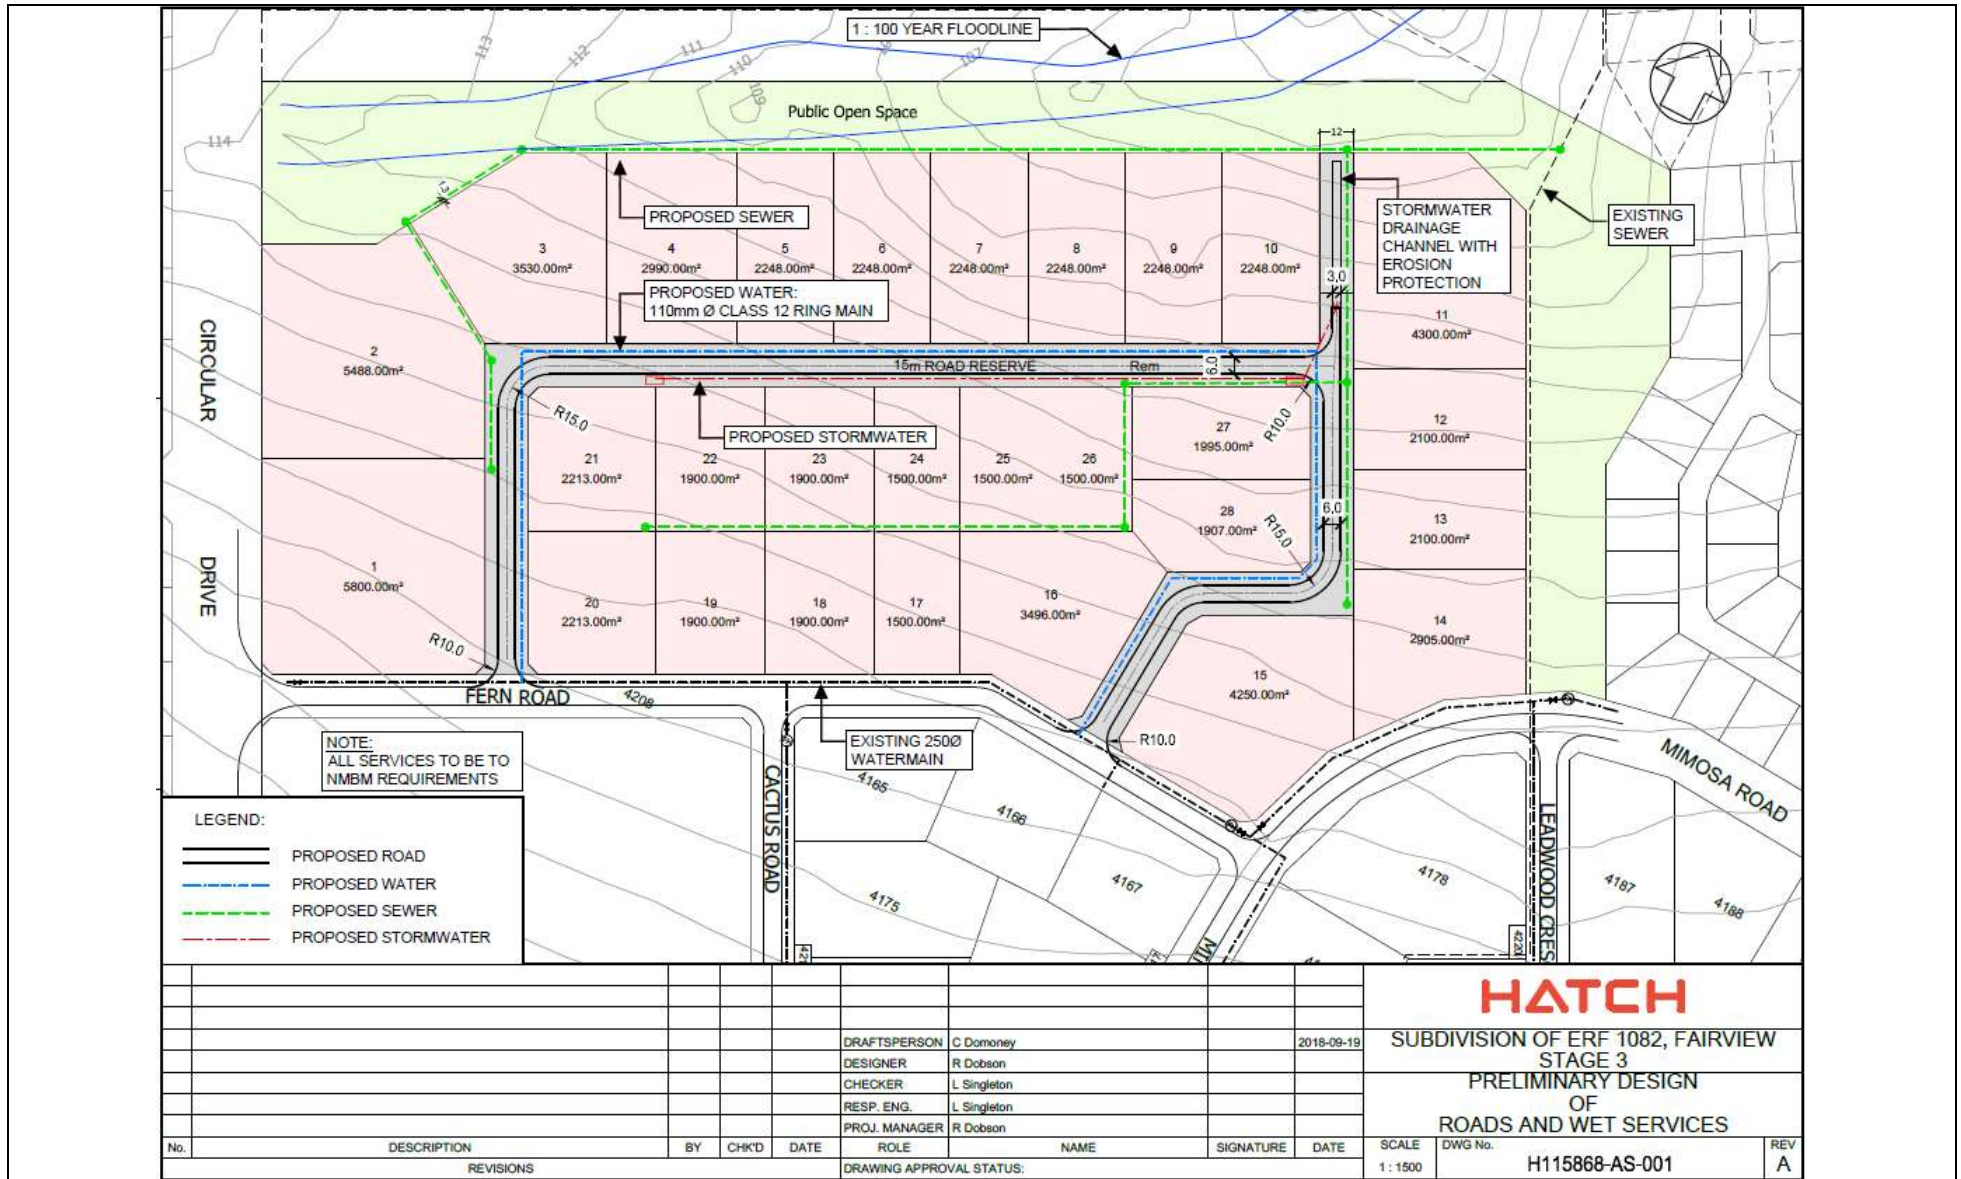

Map 3: Proposed Bulk Services layout as per Hatch Africa Drawing Number H115868-AS-001(RevA)